

nivel 7
21,42 m

Cobertura
18,36 m

5° andar
15,30 m

4° andar
12,24 m


3° andar
9,18 m

Pav. Tipo
6,12 m

1° andar
3,06 m

terreo
0,00 m

1 AA
1 : 100

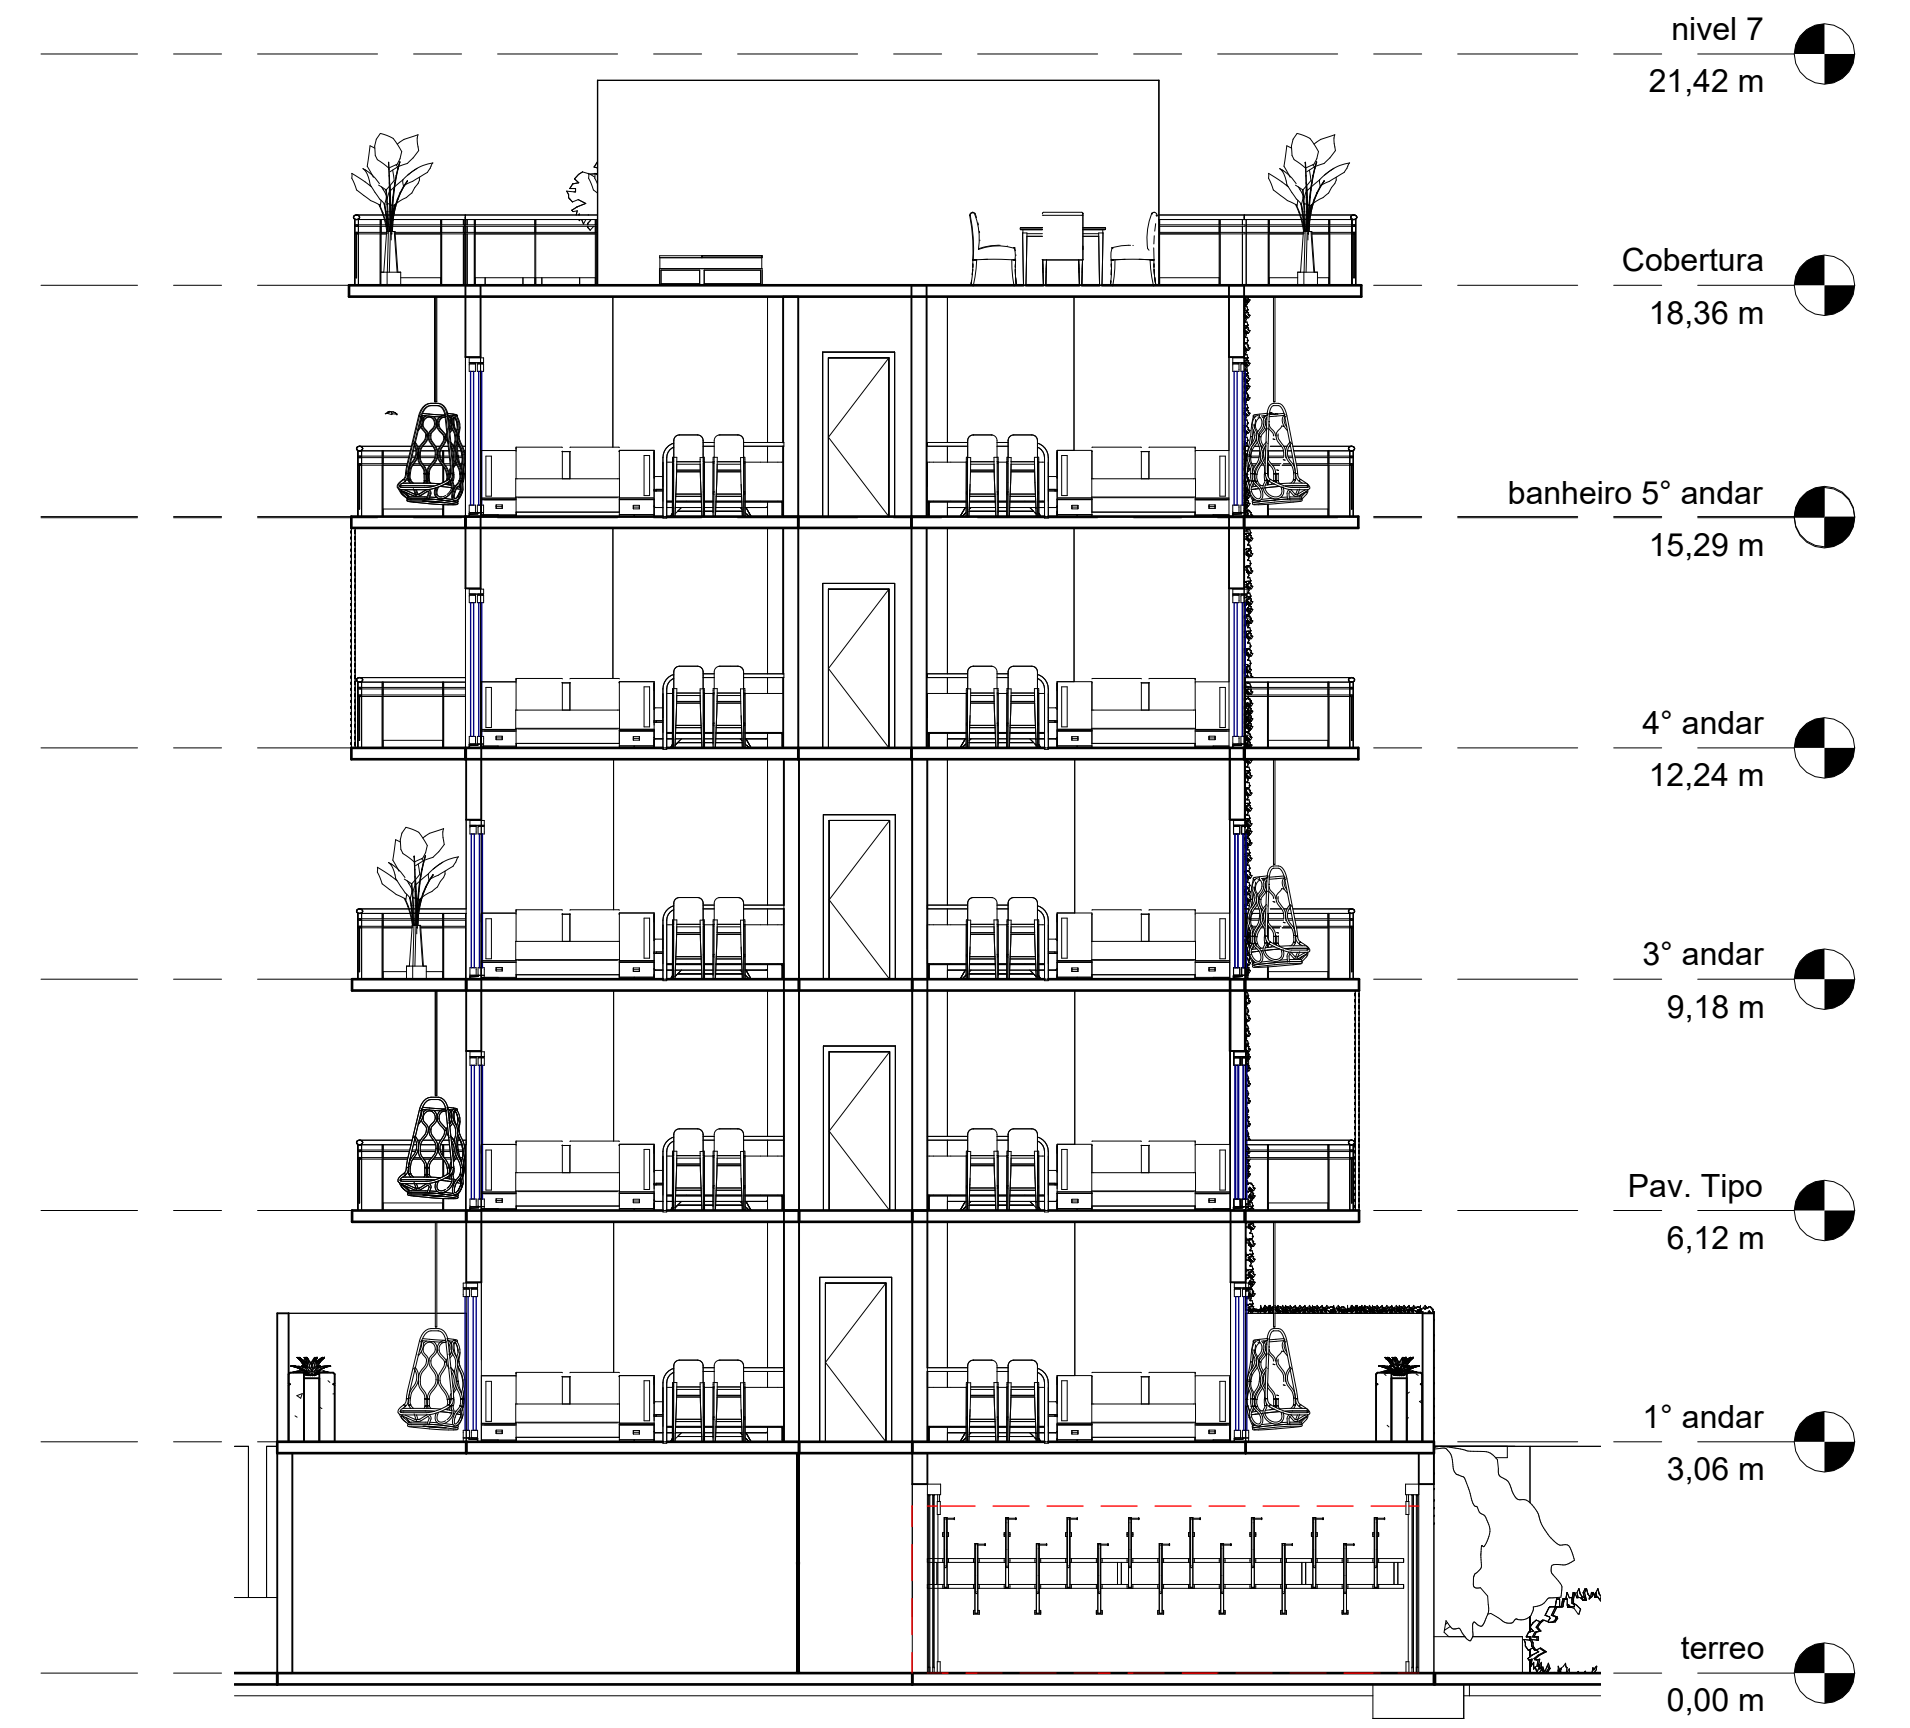

nivel 7
21,42 m

Cobertura
18,36 m

banheiro 5° andar
15,29 m

4° andar
12,24 m


3° andar
9,18 m

Pav. Tipo
6,12 m

1° andar
3,06 m

terreo
0,00 m

2 BB
1 : 100

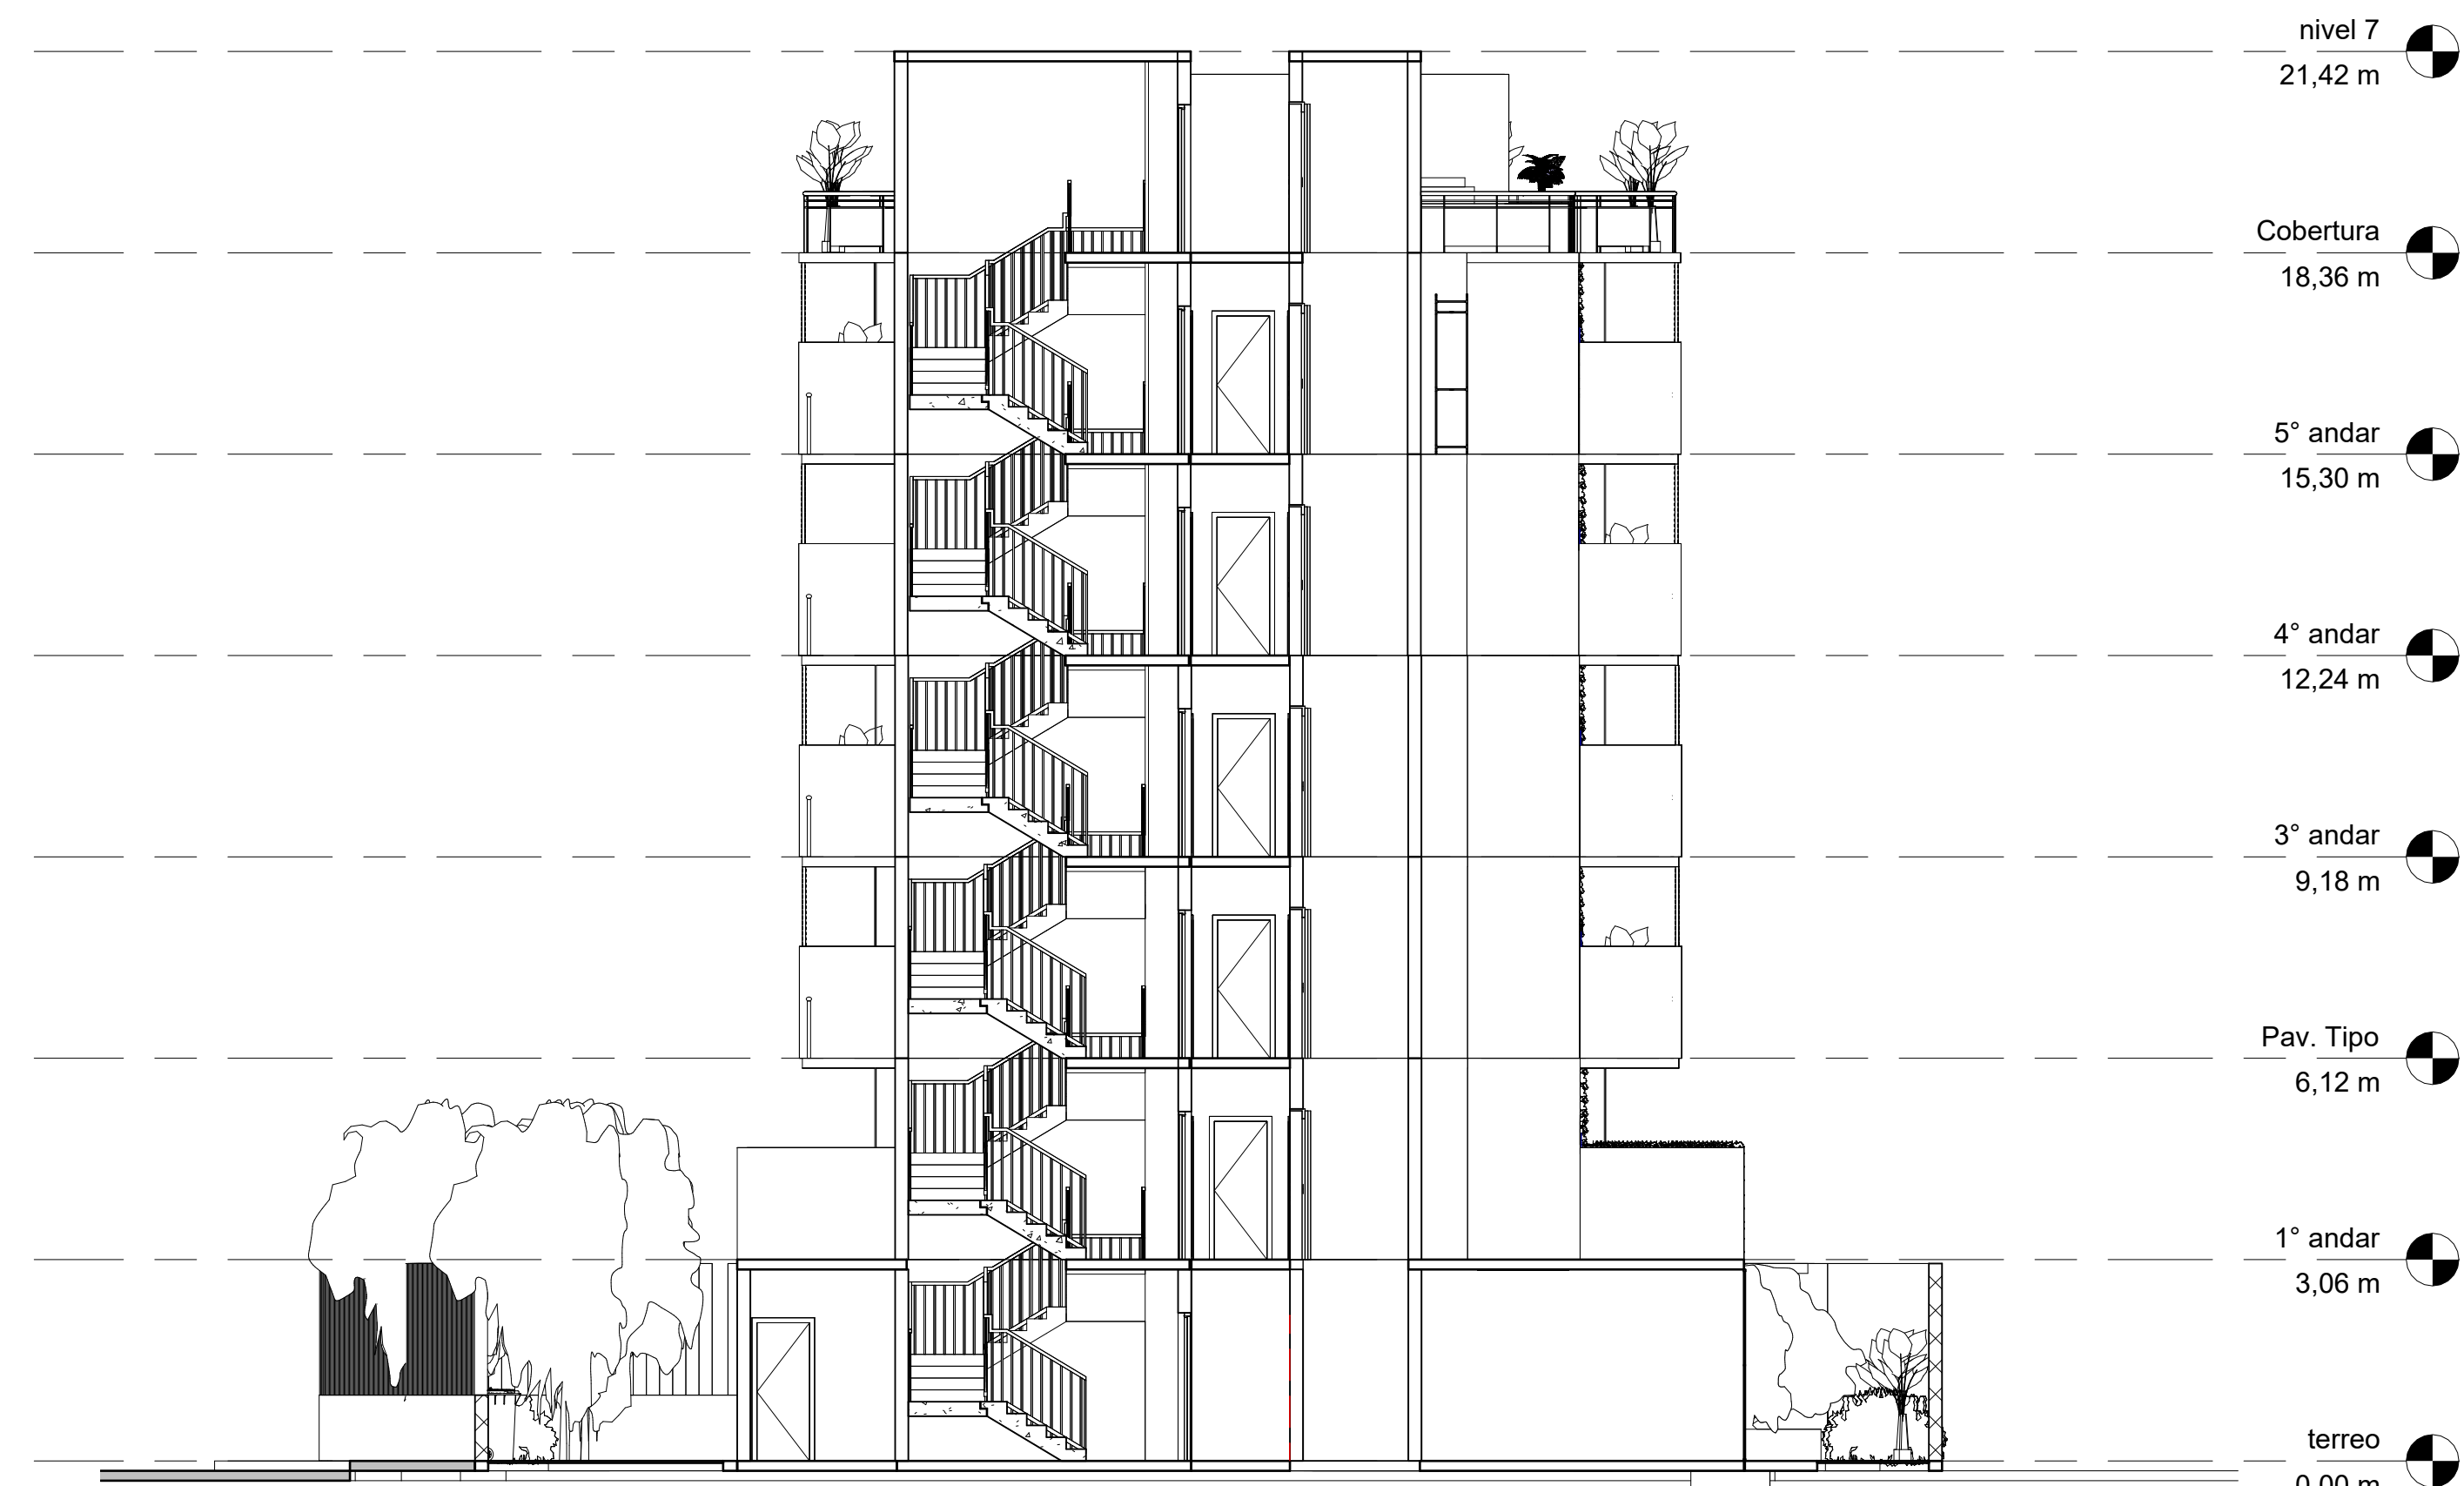

nivel 7
21,42 m

Cobertura
18,36 m

5° andar
15,30 m

4° andar
12,24 m

3° andar
9,18 m

Pav. Tipo
6,12 m

1° andar
3,06 m

terreo
0,00 m

3 CC
1 : 100